


Shade Structures Canada

A subsidiary of Nirbo Inc.

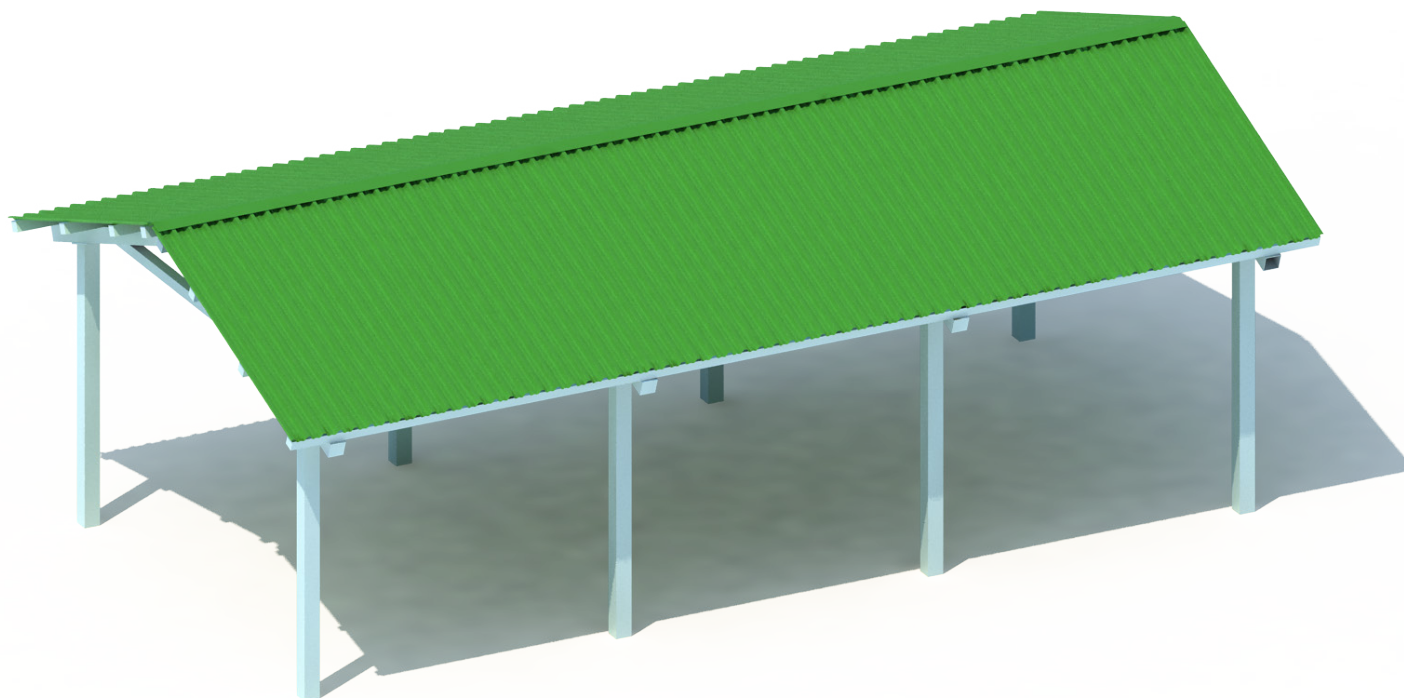

Shade Structure 36FT X 18FT | S30016

Width	Depth	Height
432" (10973mm)	216" (5486 mm)	149" (3785 mm)

SSC Shade Structures are made of A500 Grade B Steel. Steel Structure is hot dip galvanized and powder coated.




Shade Structures Canada

2400 Lucknow Drive, Unit 39, Mississauga, ON L5S 1T9, Canada


Tel: 1.905.766.2461


Website: www.shade-structures-canada.com

Email: info@shade-structures-canada.com


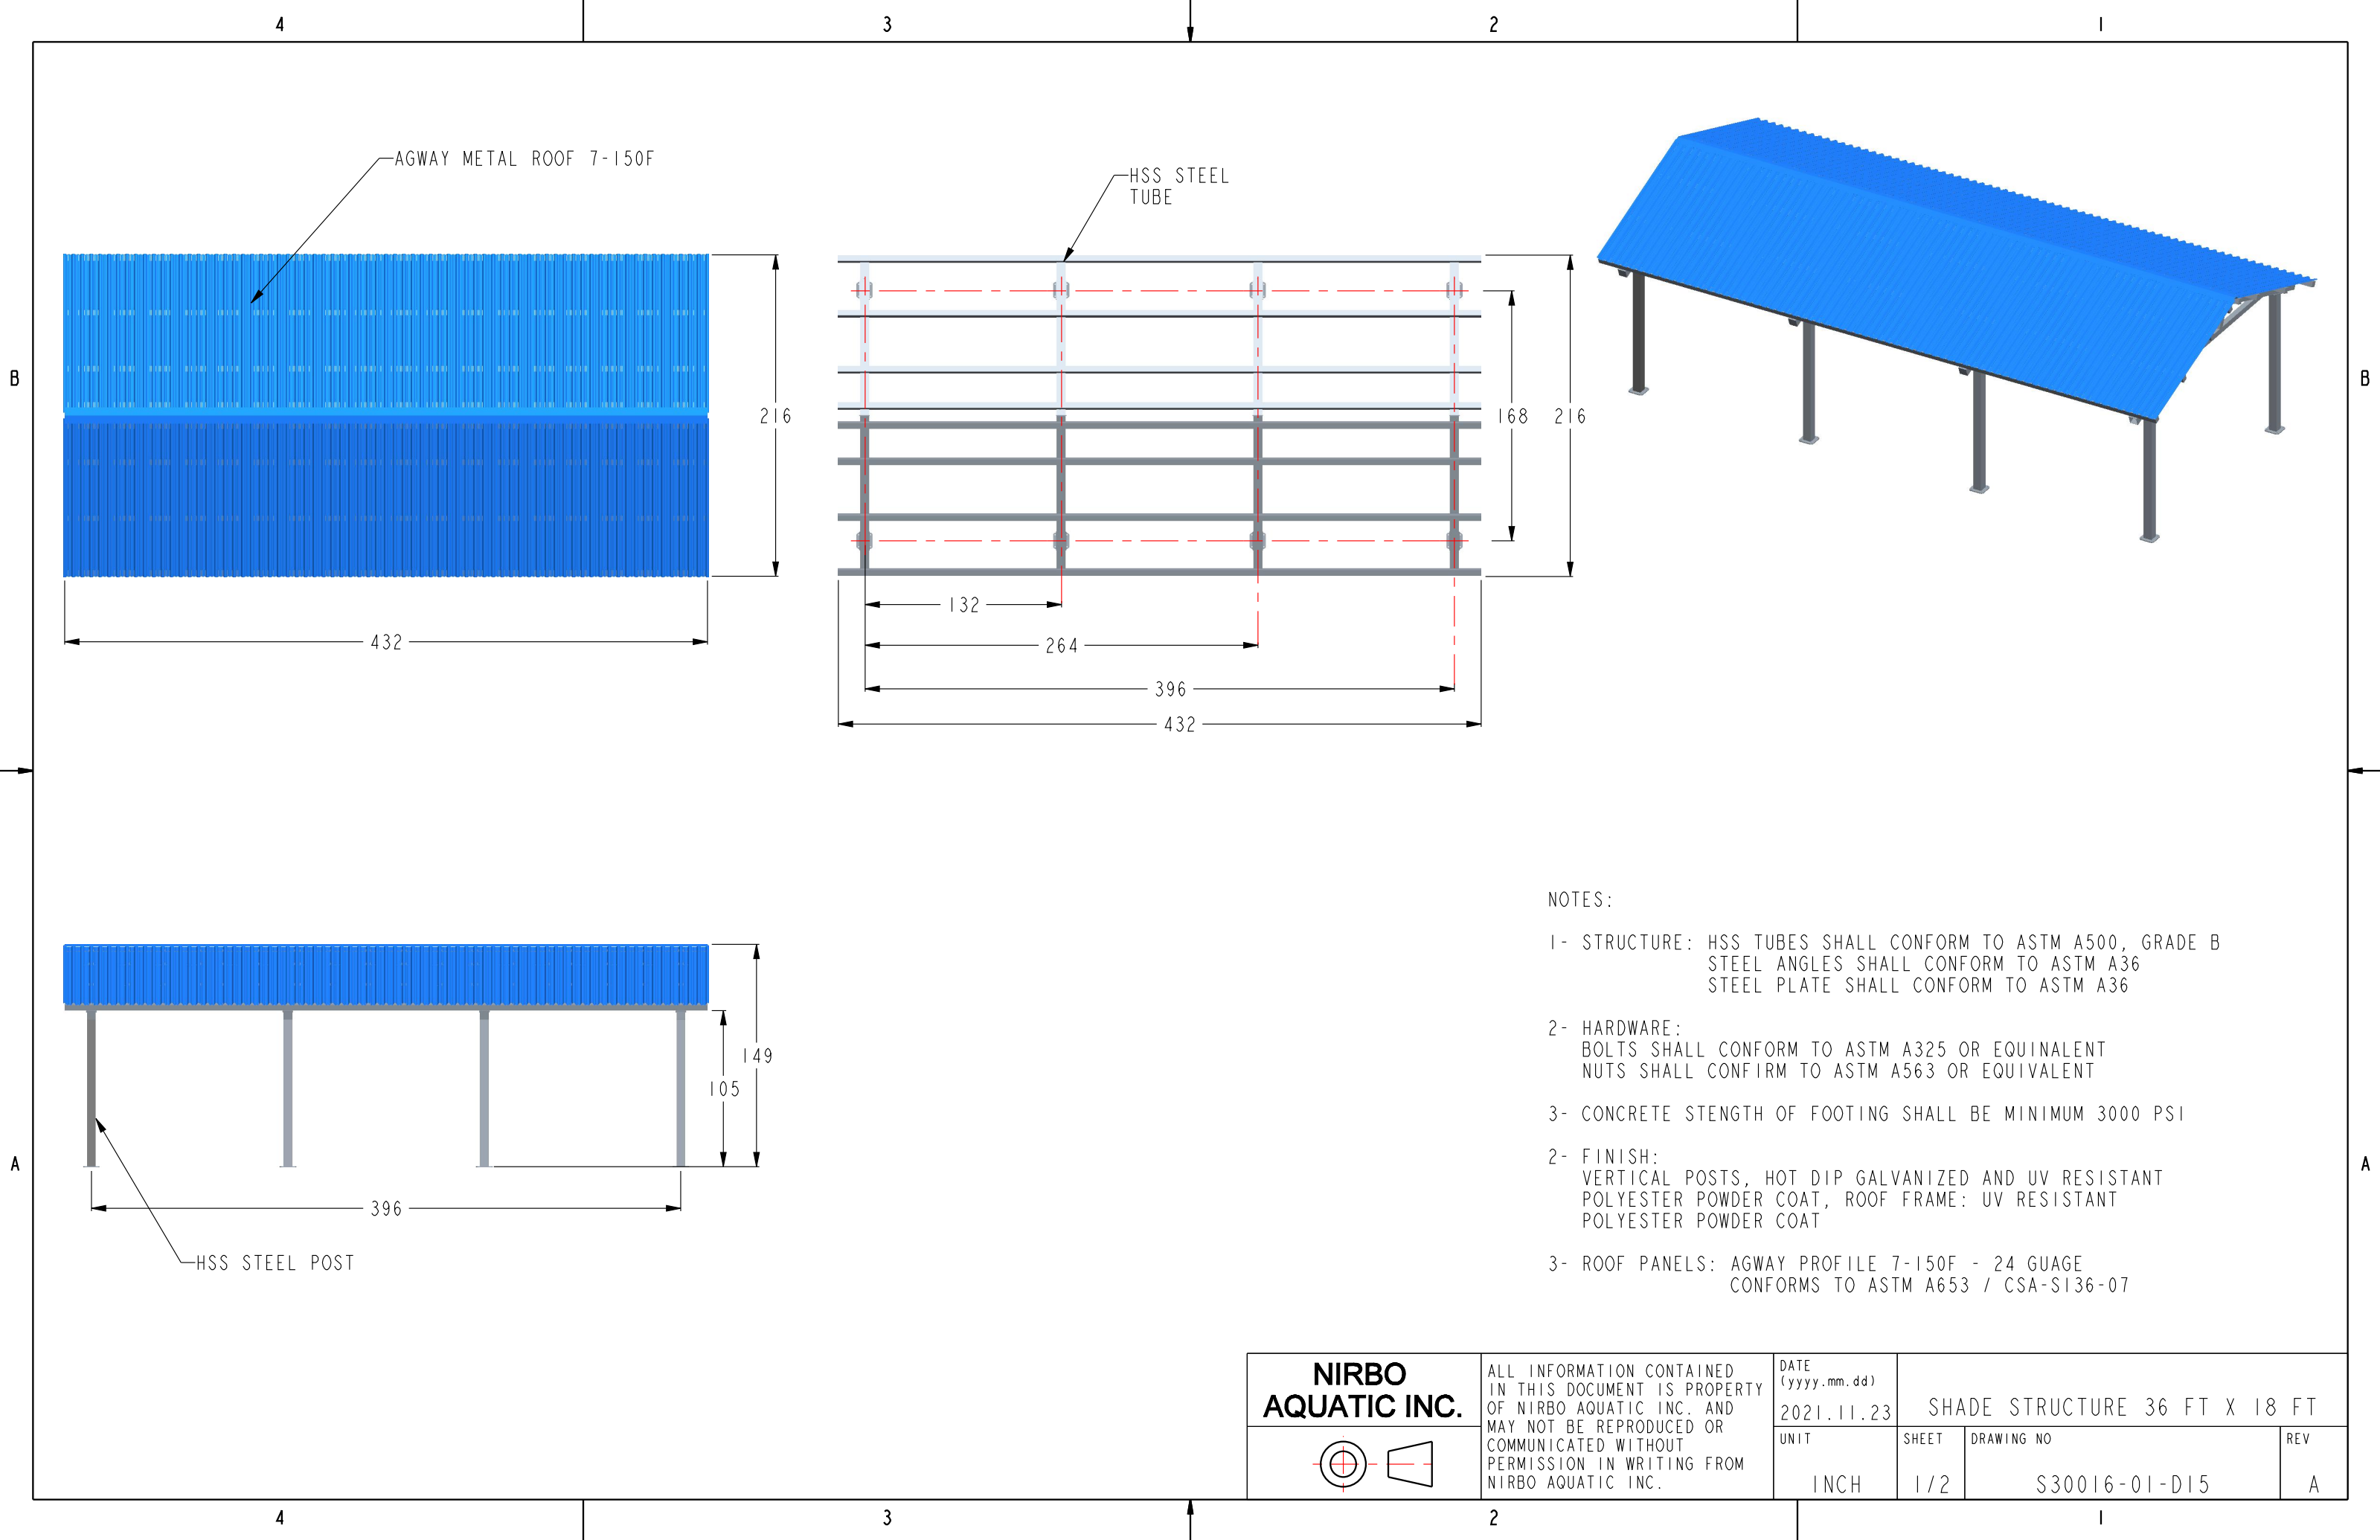


- NOTES:
- 1- STRUCTURE: HSS TUBES SHALL CONFORM TO ASTM A500, GRADE B
STEEL ANGLES SHALL CONFORM TO ASTM A36
STEEL PLATE SHALL CONFORM TO ASTM A36
 - 2- HARDWARE:
BOLTS SHALL CONFORM TO ASTM A325 OR EQUIVALENT
NUTS SHALL CONFIRM TO ASTM A563 OR EQUIVALENT
 - 3- CONCRETE STENGTH OF FOOTING SHALL BE MINIMUM 3000 PSI
 - 2- FINISH:
VERTICAL POSTS, HOT DIP GALVANIZED AND UV RESISTANT
POLYESTER POWDER COAT, ROOF FRAME: UV RESISTANT
POLYESTER POWDER COAT
 - 3- ROOF PANELS: AGWAY PROFILE 7-150F - 24 GUAGE
CONFORMS TO ASTM A653 / CSA-S136-07

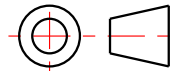NIRBO AQUATIC INC. 	ALL INFORMATION CONTAINED IN THIS DOCUMENT IS PROPERTY OF NIRBO AQUATIC INC. AND MAY NOT BE REPRODUCED OR COMMUNICATED WITHOUT PERMISSION IN WRITING FROM NIRBO AQUATIC INC.		DATE (yyyy.mm.dd) 2021.11.23	SHADE STRUCTURE 36 FT X 18 FT		
			UNIT INCH	SHEET 1/2	DRAWING NO S30016-01-D15	REV A

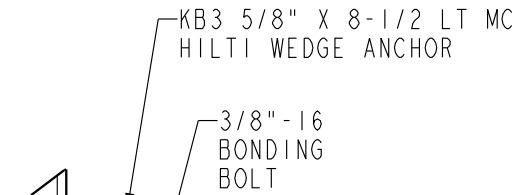

DETAIL A
SCALE 1:4

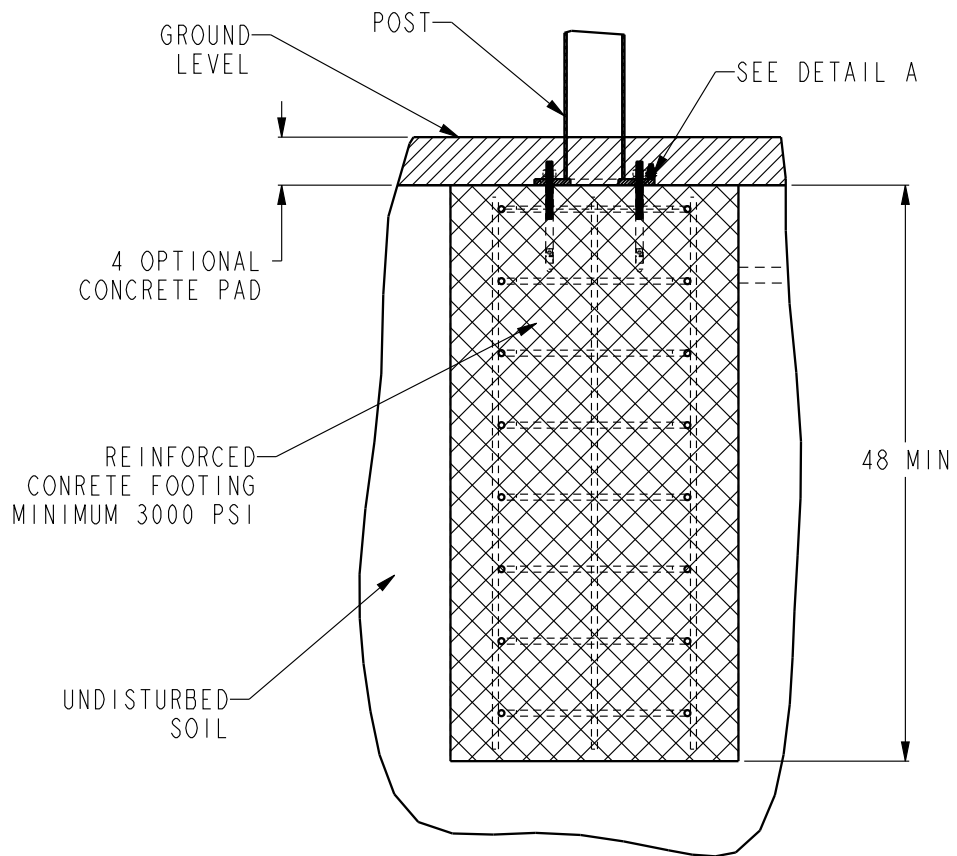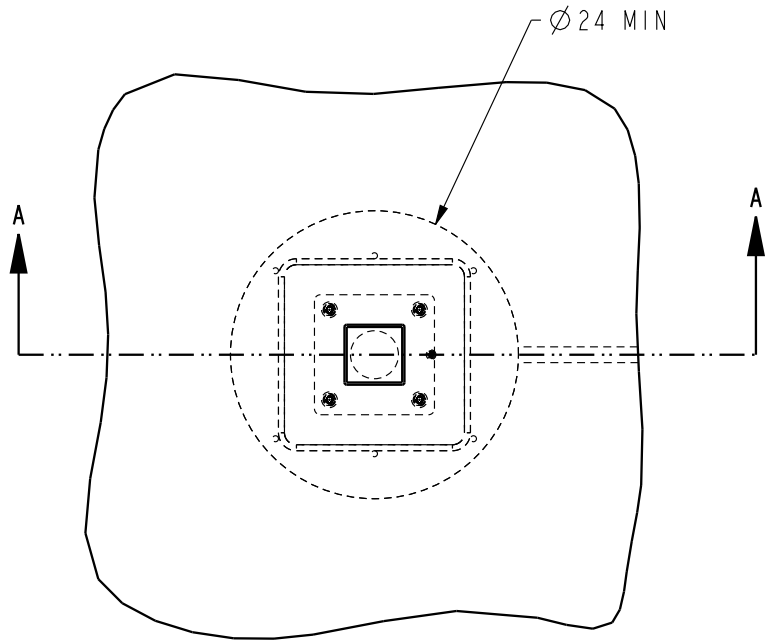

SECTION A-A

**NIRBO
AQUATIC INC.**

ALL INFORMATION CONTAINED
IN THIS DOCUMENT IS PROPERTY
OF NIRBO AQUATIC INC. AND
MAY NOT BE REPRODUCED OR
COMMUNICATED WITHOUT
PERMISSION IN WRITING FROM
NIRBO AQUATIC INC.

DATE
(yyyy.mm.dd)
2019.08.21

UNIT
INCH

SHELTER STRUCTURE FOOTING DETAIL
REFERENCE ONLY

SHEET
1 / 1

DRAWING NO
S40001-01

REV
A